



INSET MAP 10

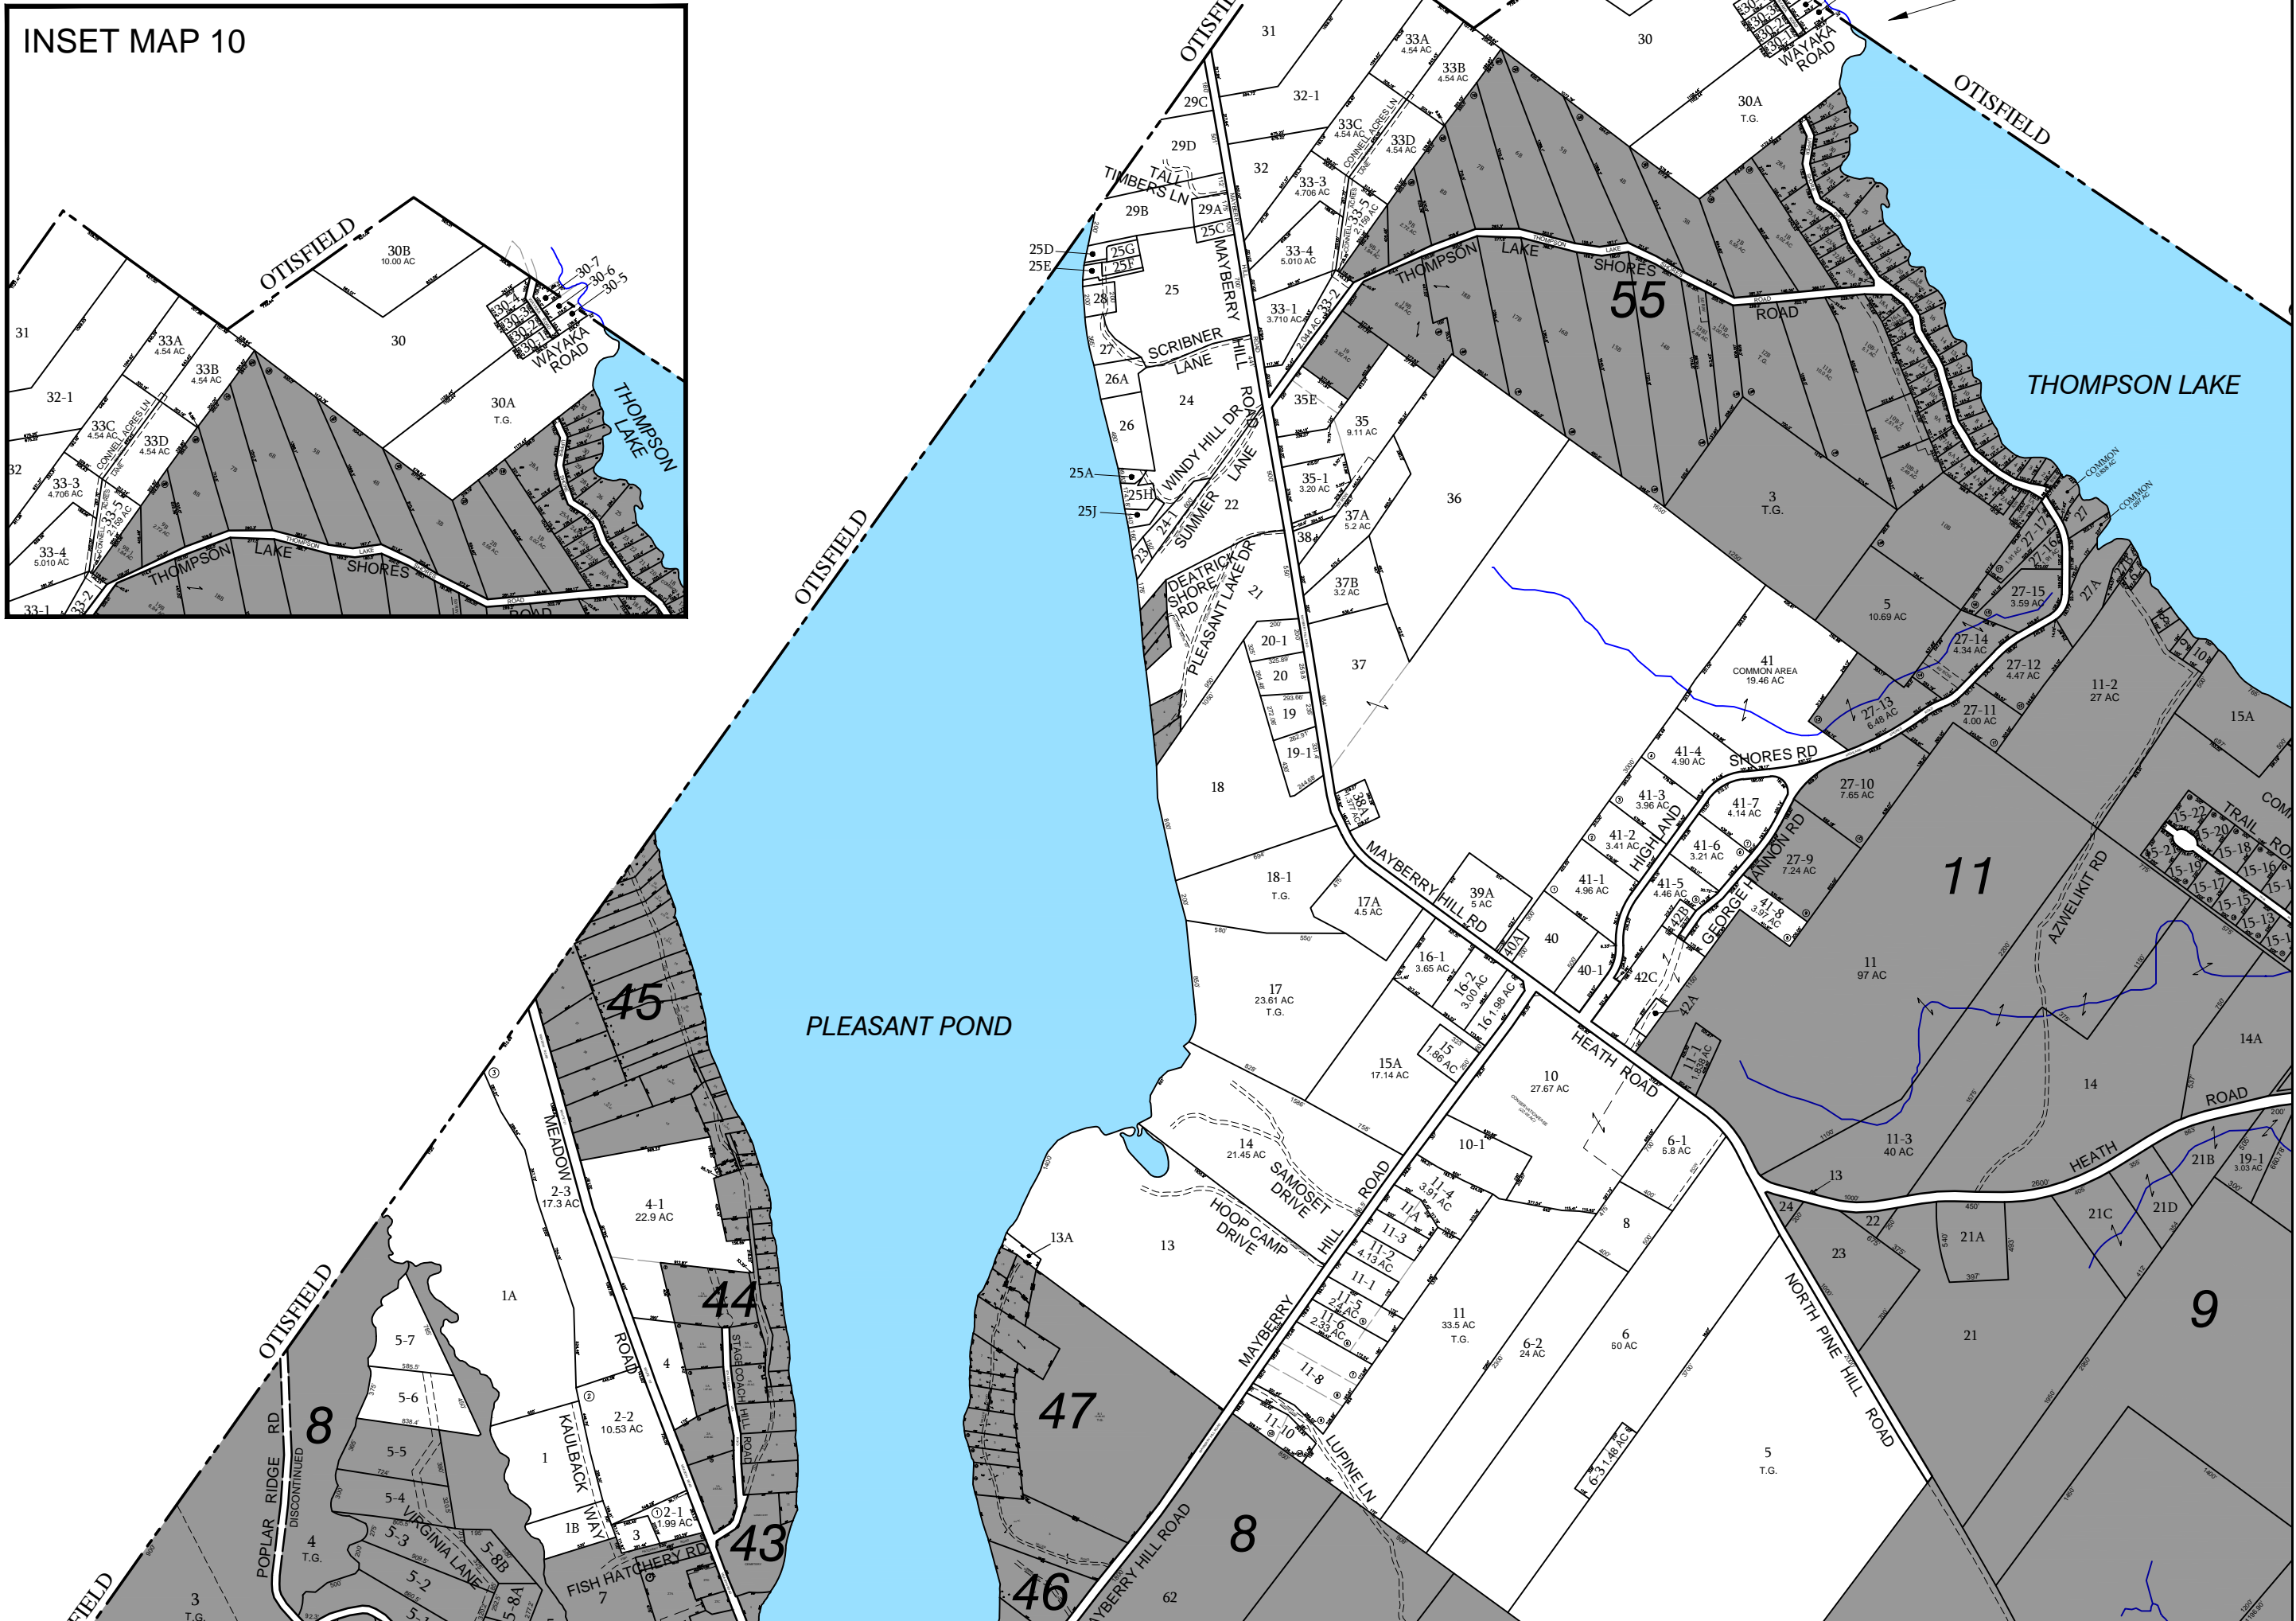


SEE INSET

PROPERTY MAP  
**CASCO**  
MAINE

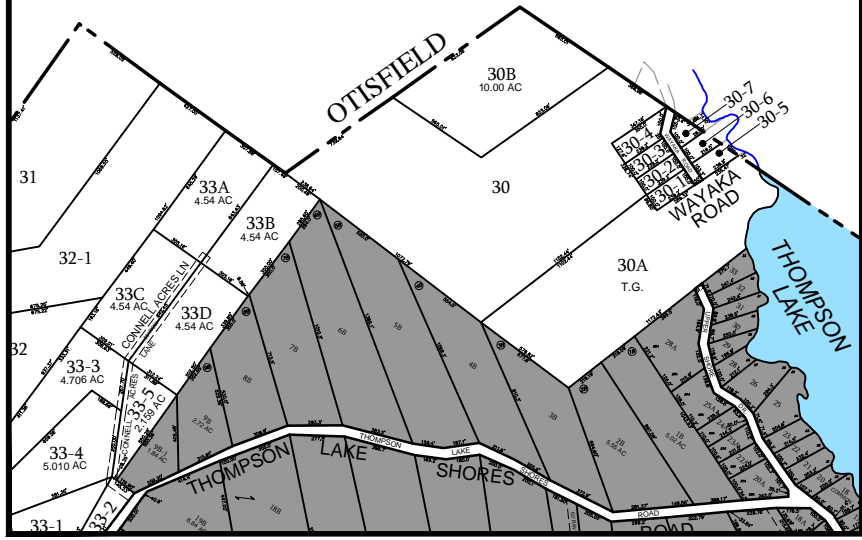

MAP LEGEND

ADJUTING MAP NO. 11	LOT DIMENSION 156'
PARCEL NUMBER 3-1	PROPERTY HOOKS
SUBDIVISION LOT NO. ④	RIGHT OF WAY
ROADS	EASEMENT

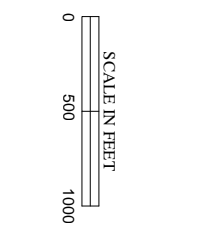

REVISSED TO APRIL 1, 2016  
FOR ASSESSMENT PURPOSES ONLY  
THIS IS NOT A LEGAL DESCRIPTION

MAP UPDATED BY  
AERIAL SURVEY AND PHOTO, INC.  
546 AIRPORT ROAD, PO BOX 659  
NORRIDGEWOCK, ME 04957  
TEL (207) 634-2006  
aerialsurveyandphoto.com