



PROPERTY MAP
CASCO
 MAINE

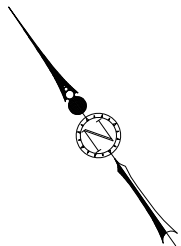


MAP LEGEND

ADDITIONAL MAP NO. 11	LOT DIMENSION: 1/4" = 100'
PARCEL NUMBER 3-1	PROPERTY HOOKS
SUBDIVISION/LOT NO. ④	RIGHT OF WAY
ROADS	EASEMENT

FOR ASSESSMENT PURPOSES ONLY
 THIS MAP IS NOT A WARRANTY OR GUARANTEE
 OF PROPERTY CONVEYANCE OR LEGAL
 DESCRIPTION.

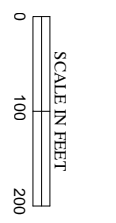

MAP UPDATED BY
 AERIAL SURVEY AND PHOTO, INC.
 546 AIRPORT ROAD, PO BOX 659
 NORRIDGEWOCK, ME 04957
 TEL (207) 634-2006
 aerialsurveyandphoto.com

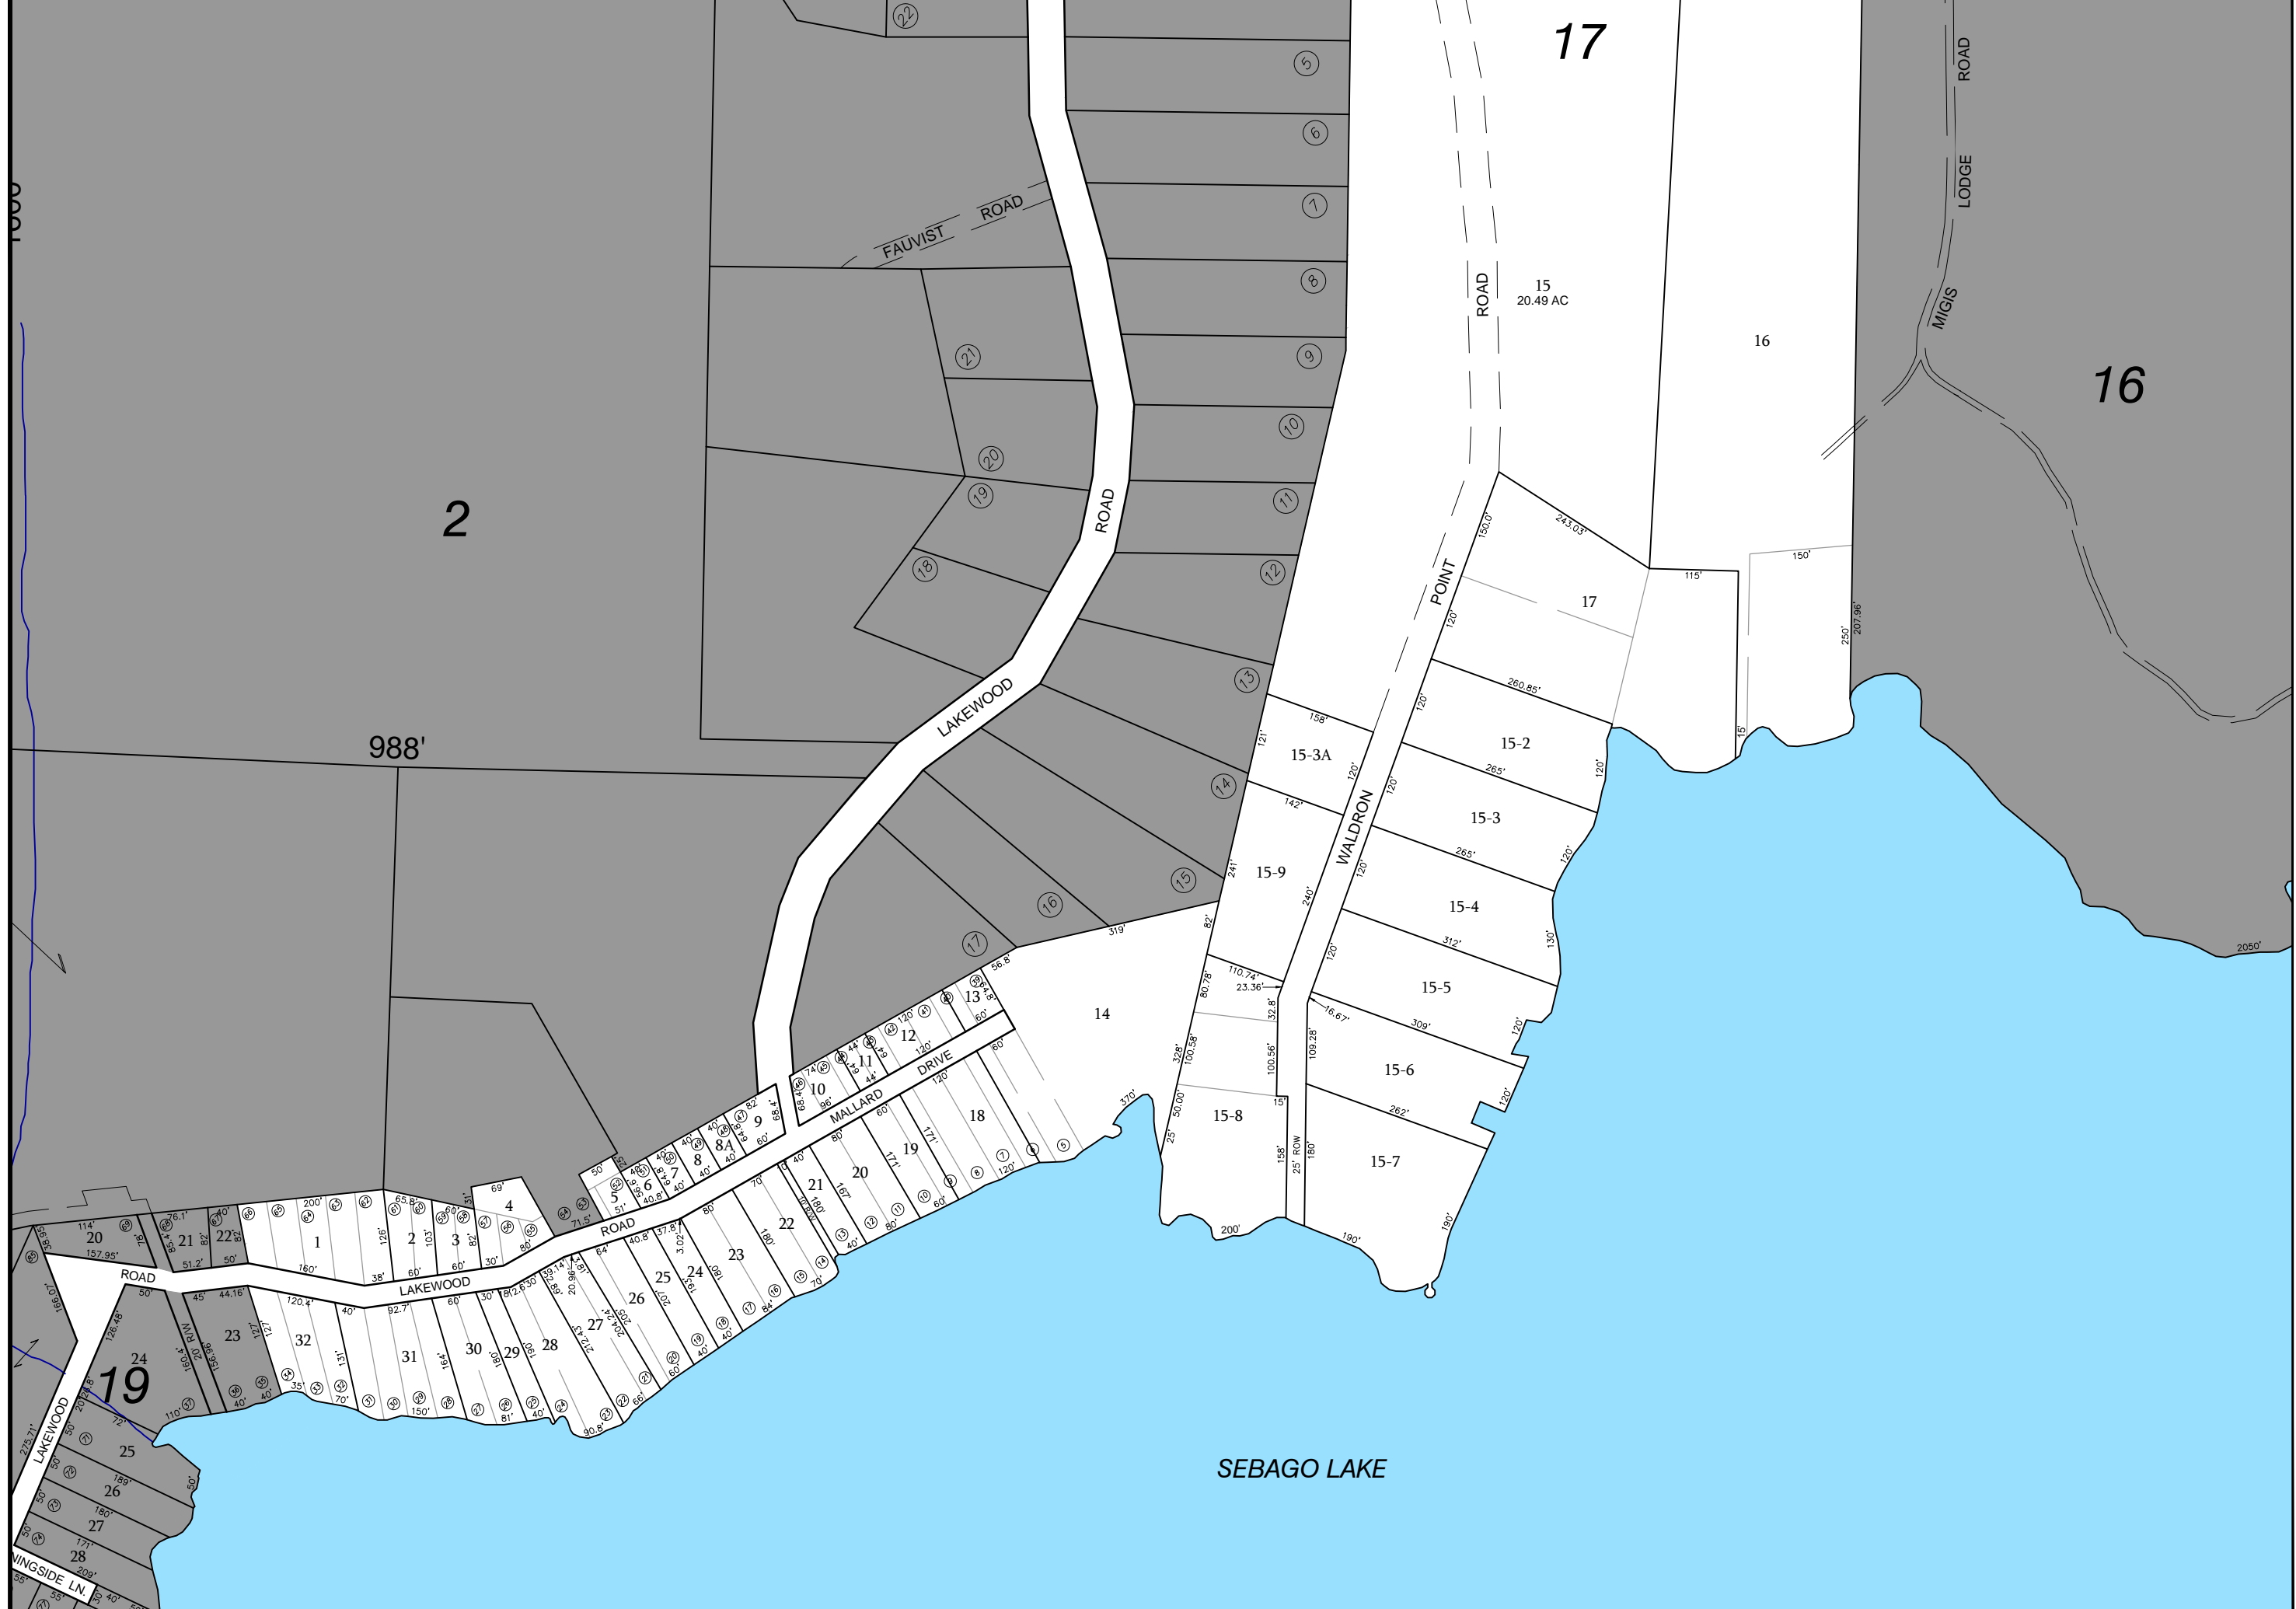

2

988'

17

16

SEBAGO LAKE

19

28