


PROPERTY MAP
CASCO
 MAINE

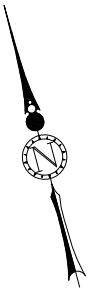

MAP LEGEND


ABUTTING MAP NO. 11	LOT DIMENSION: 148.5' x 44'
PARTICLE NUMBER 3-1	PROPERTY HOOKS
SUBDIVISION LOT NO. ⊕	RIGHT OF WAY
ROADS	EASEMENT

REVISED TO APRIL 1, 2016
 FOR ASSESSMENT PURPOSES ONLY
 THIS MAP IS FOR INFORMATIONAL PURPOSES
 OF PROPERTY CONVEYANCE OR LEGAL
 DESCRIPTION.



MAP UPDATED BY
 AERIAL SURVEY AND PHOTO, INC.
 546 AIRPORT ROAD, PO BOX 659
 NORRIDGEWOCK, ME 04957
 TEL. (207) 634-2006
 aerialsurveyandphoto.com

35

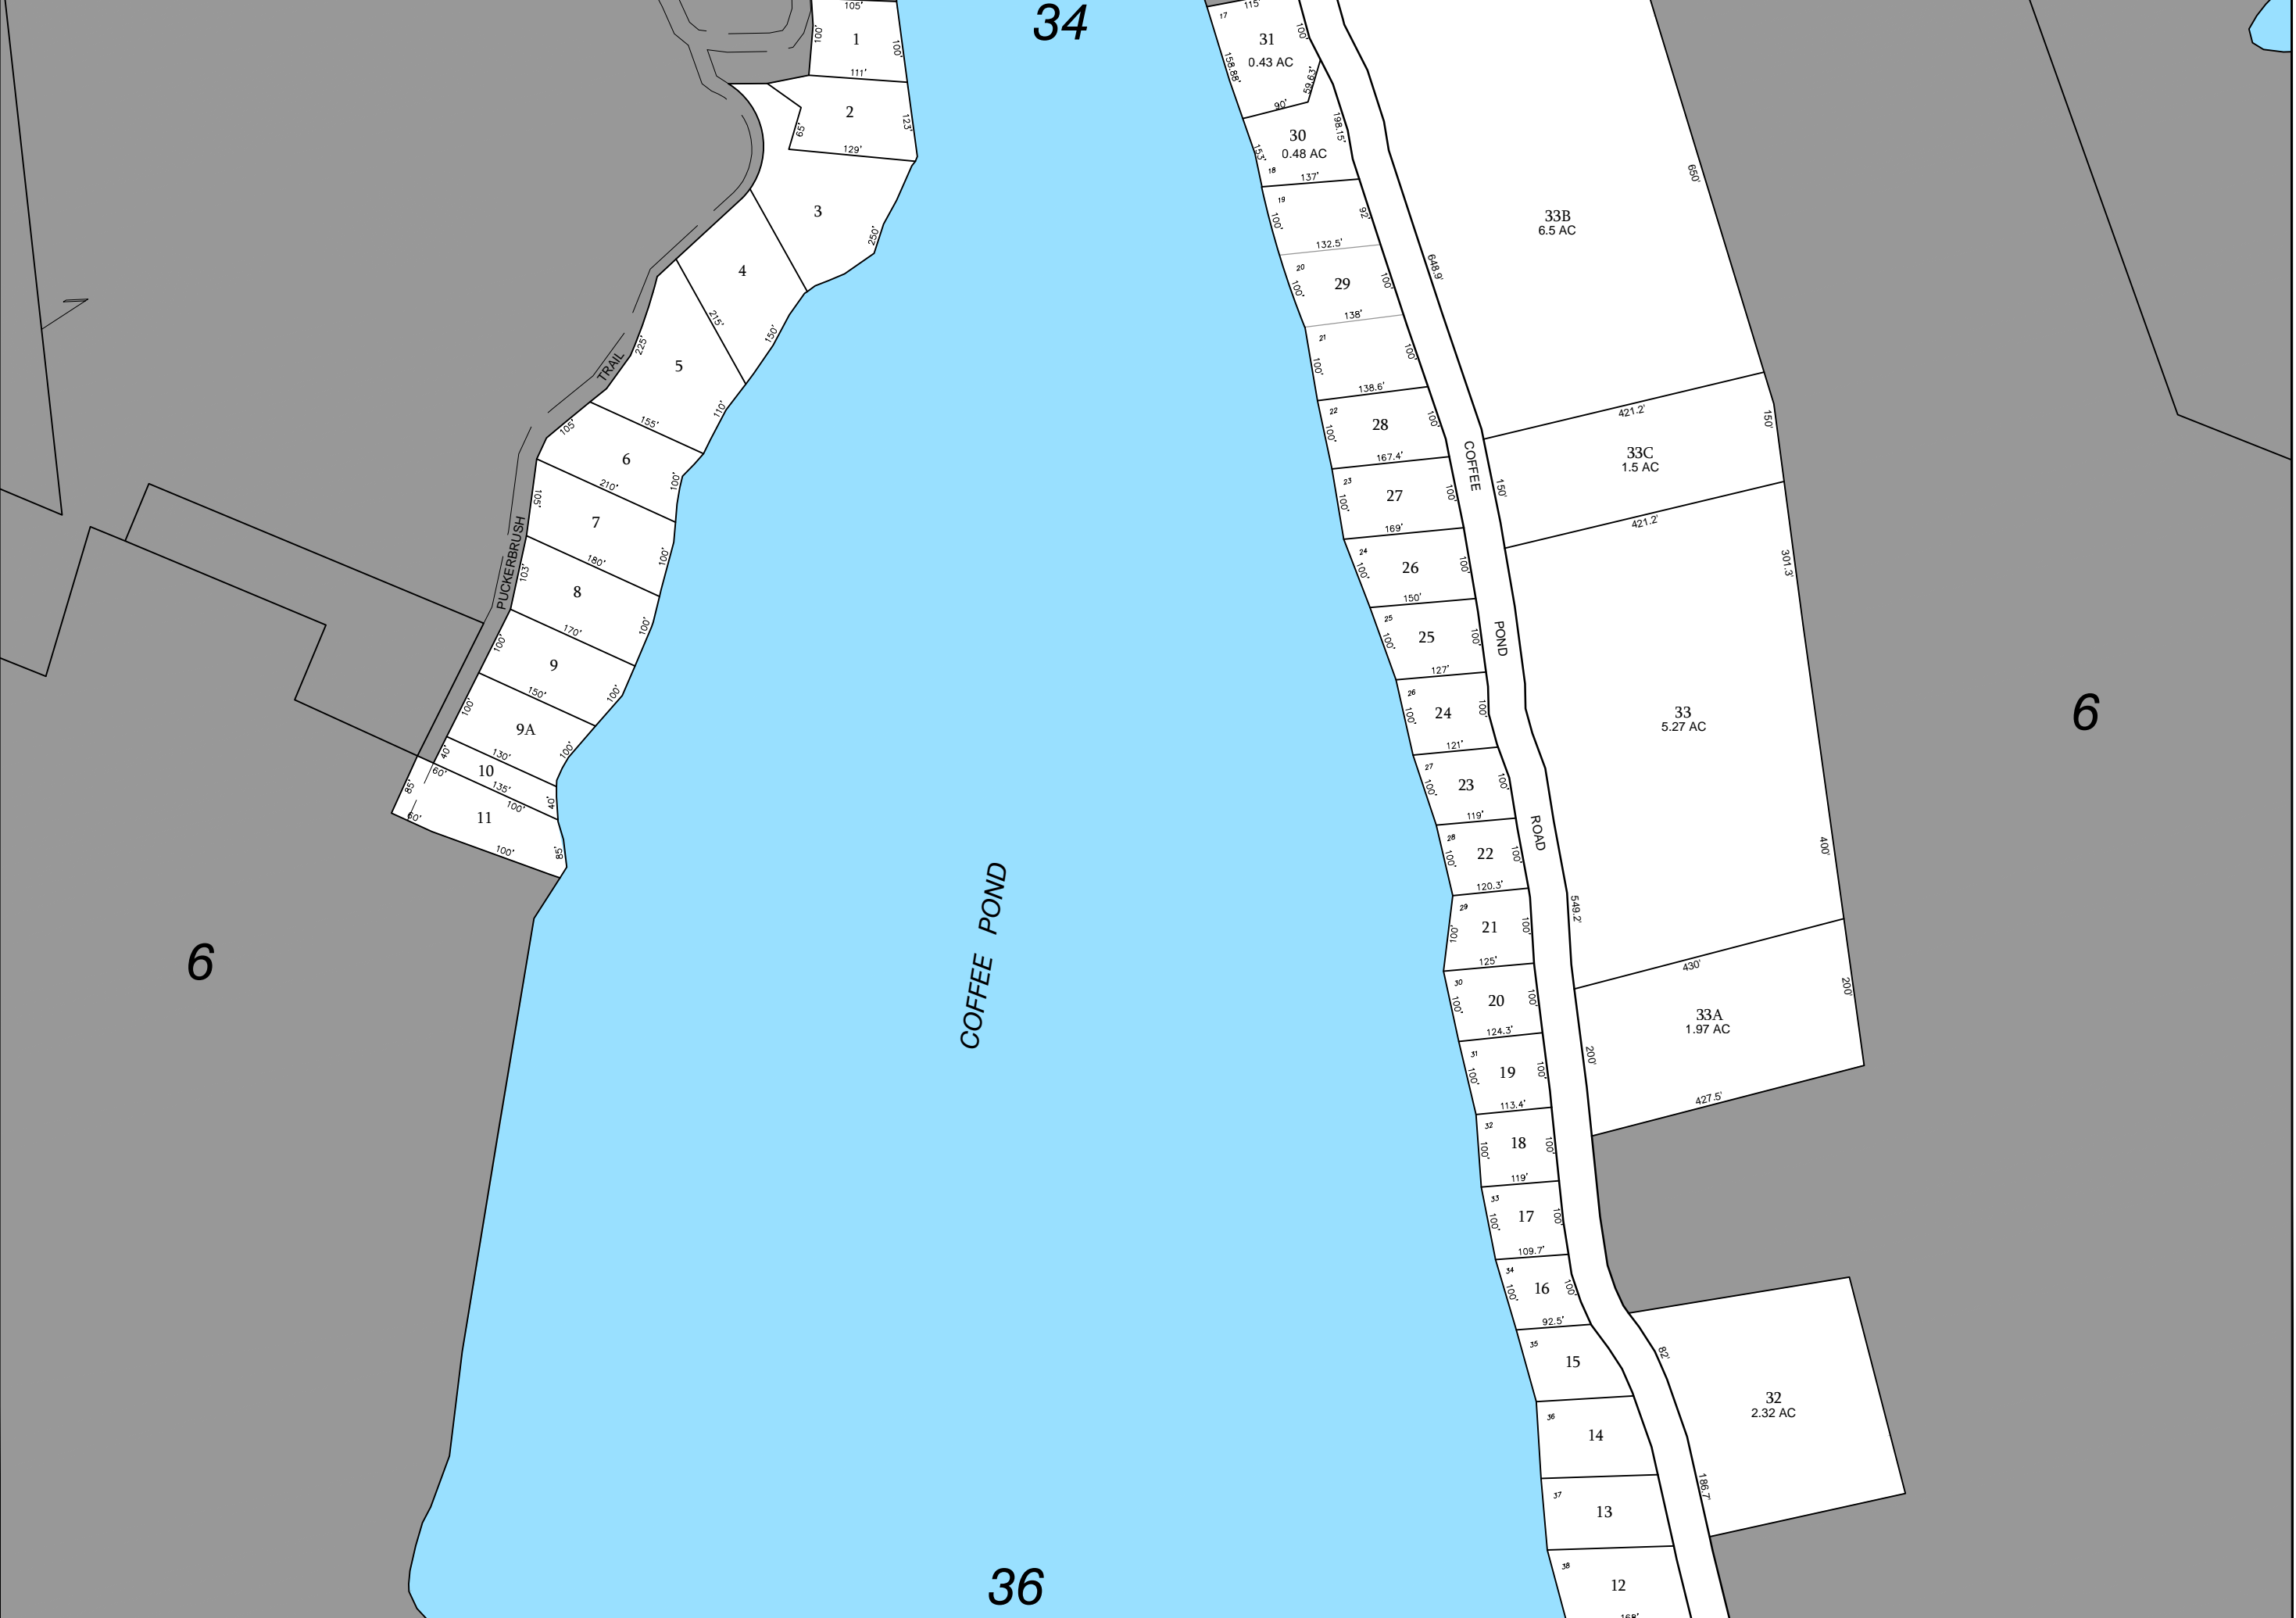

6

6

36

34